



1" = 2000'

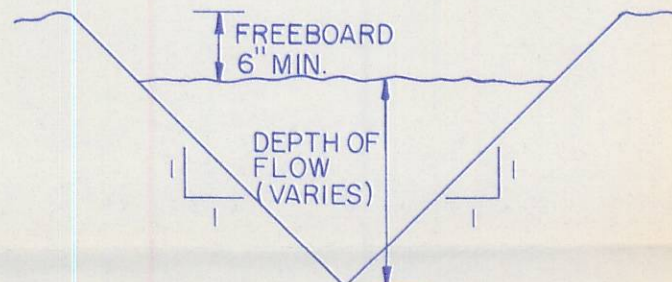

LEGEND

- DITCH
- CULVERT
- RIP RAP

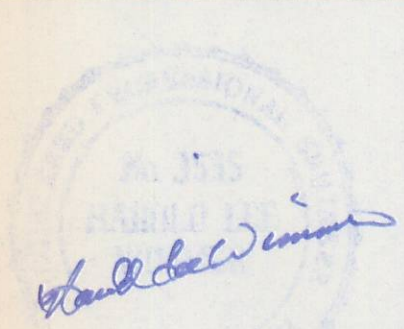

HORROCKS / CAROLLO ENGINEERS
1 WEST MAIN STREET
AMERICAN FORK, UTAH 84003

BEAR CREEK CANYON CO-OP MINE

DITCHES & CULVERT LOCATIONS

DESIGNED	CHECKED	DATE	SCALE	DRAWING NO.	SHEET
EGN	HLW	APR. '84	1" = 80'		
DWG	TRACED	REVISED			
		6/21/84			

MATCH LINE BELOW